


ADM

GEORGE FINLEY BOVARD
ADMINISTRATION
BUILDING & KENNETH
NORRIS JR. AUDITORIUM

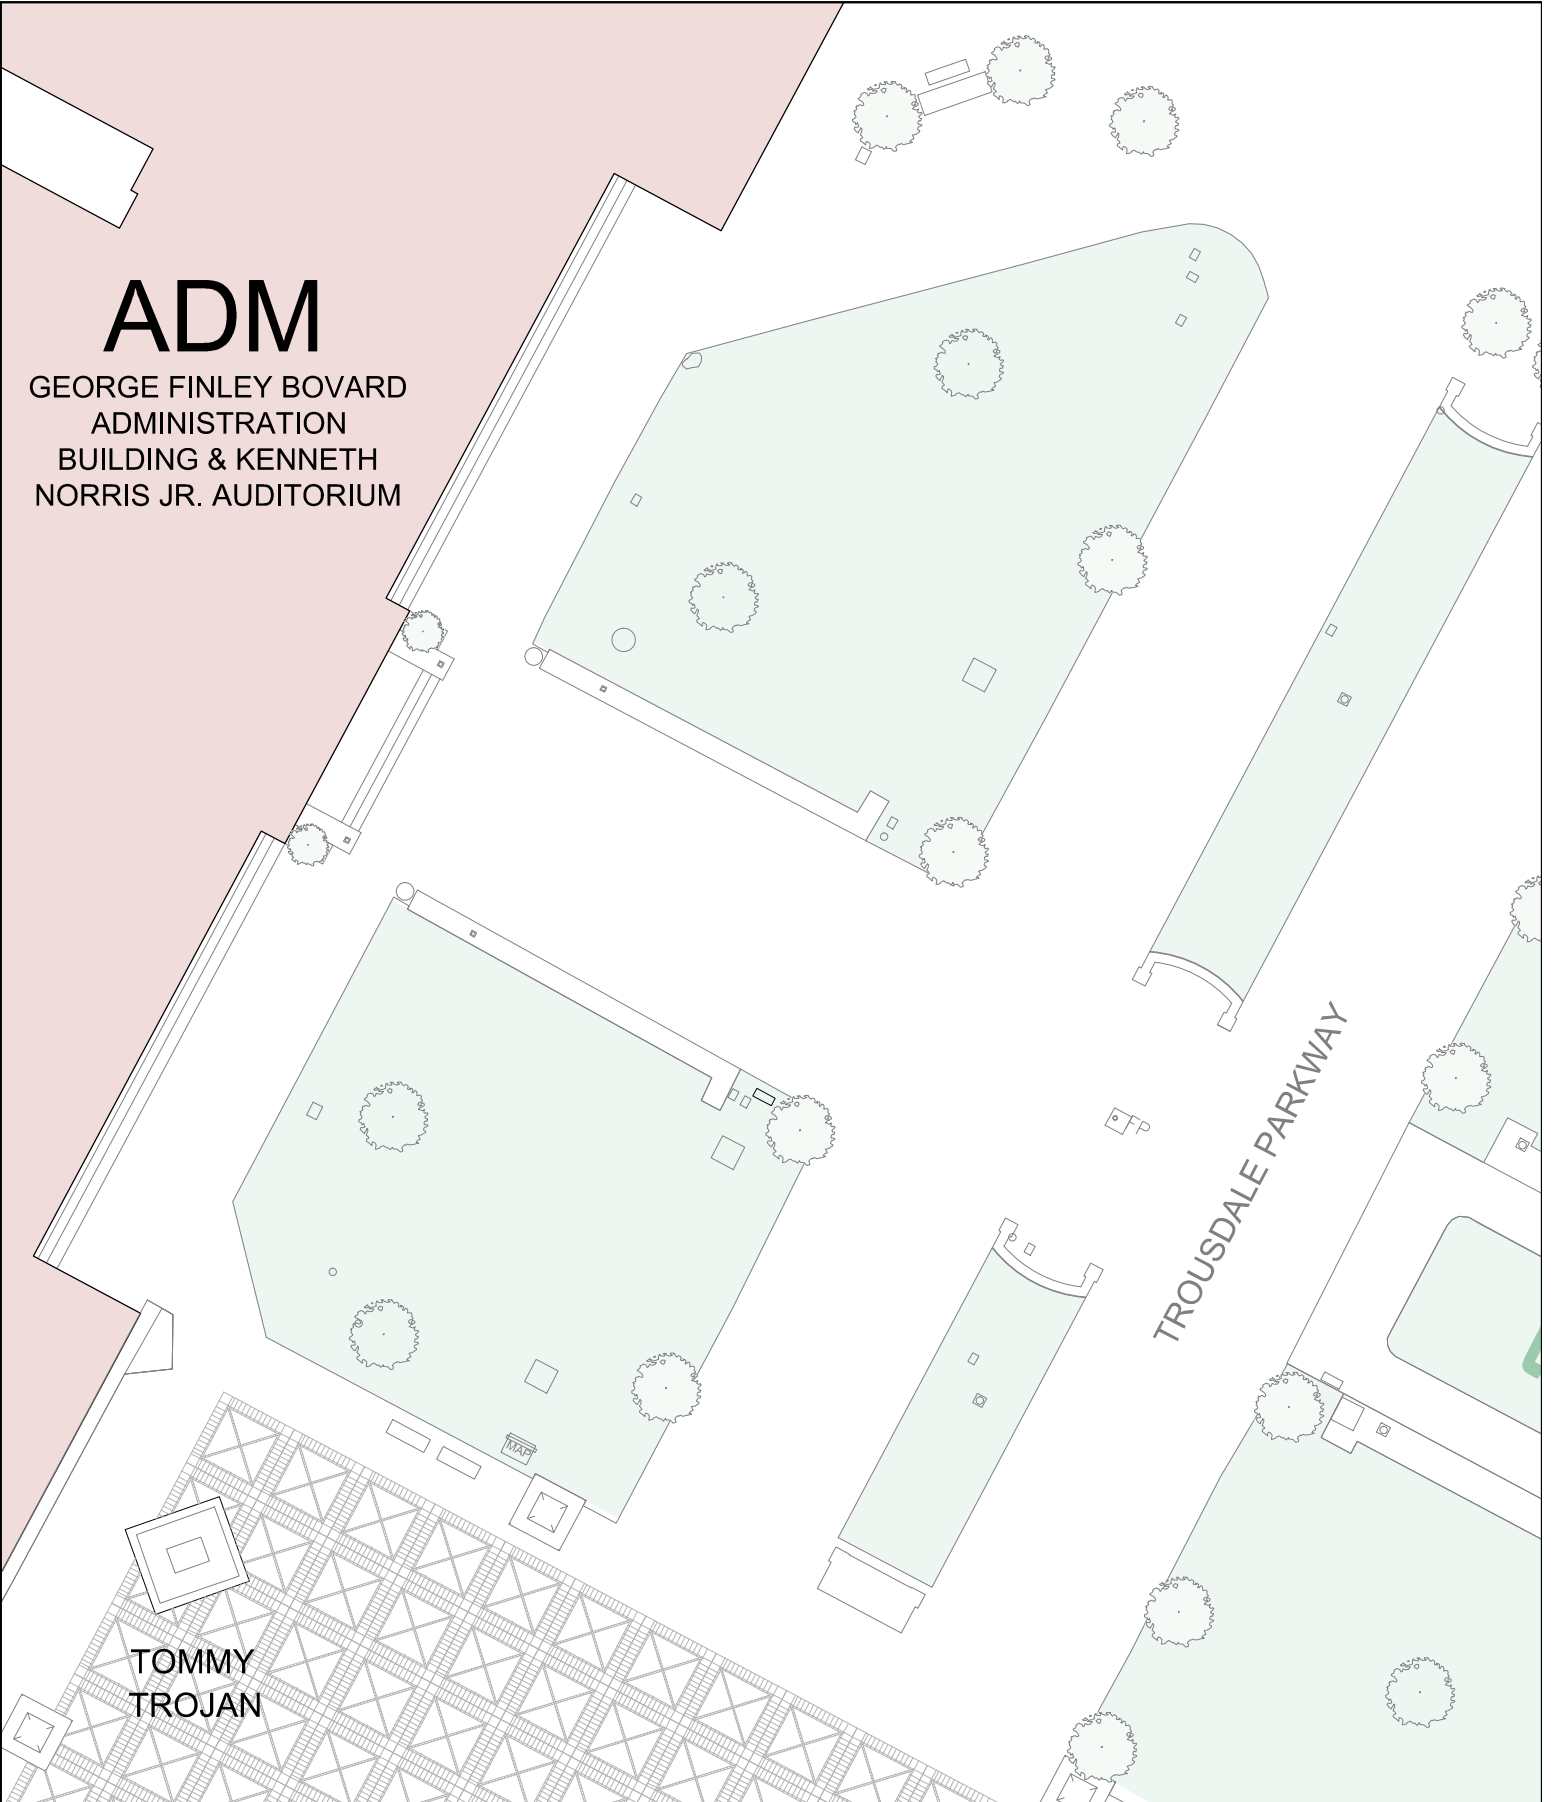

TOMMY
TROJAN

TROUSDALE PARKWAY



ADM Portico (Bovard Entrance)

Project Number
Event Name
Month Date, Year
Time

Contact name, Contact Number

Notes:

**FMS
EVENTS**



Date: 11/15/2012
Scale: NTS